
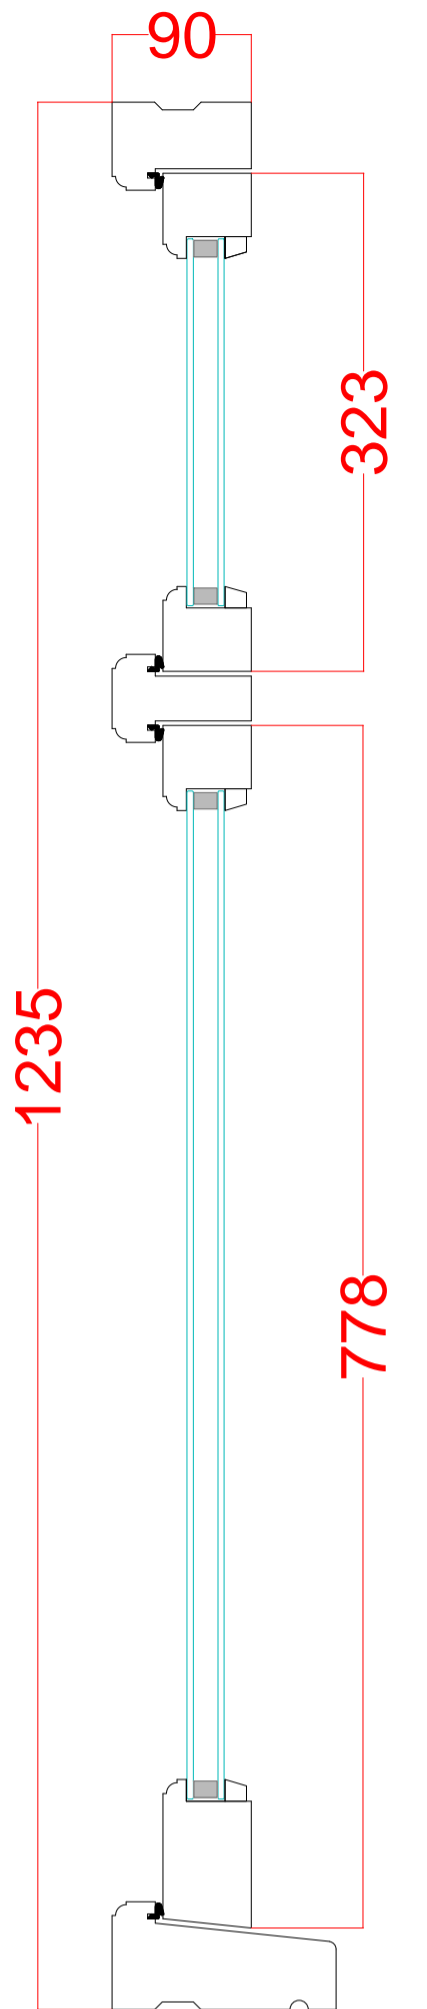


# Left Bedroom Window W-02-03

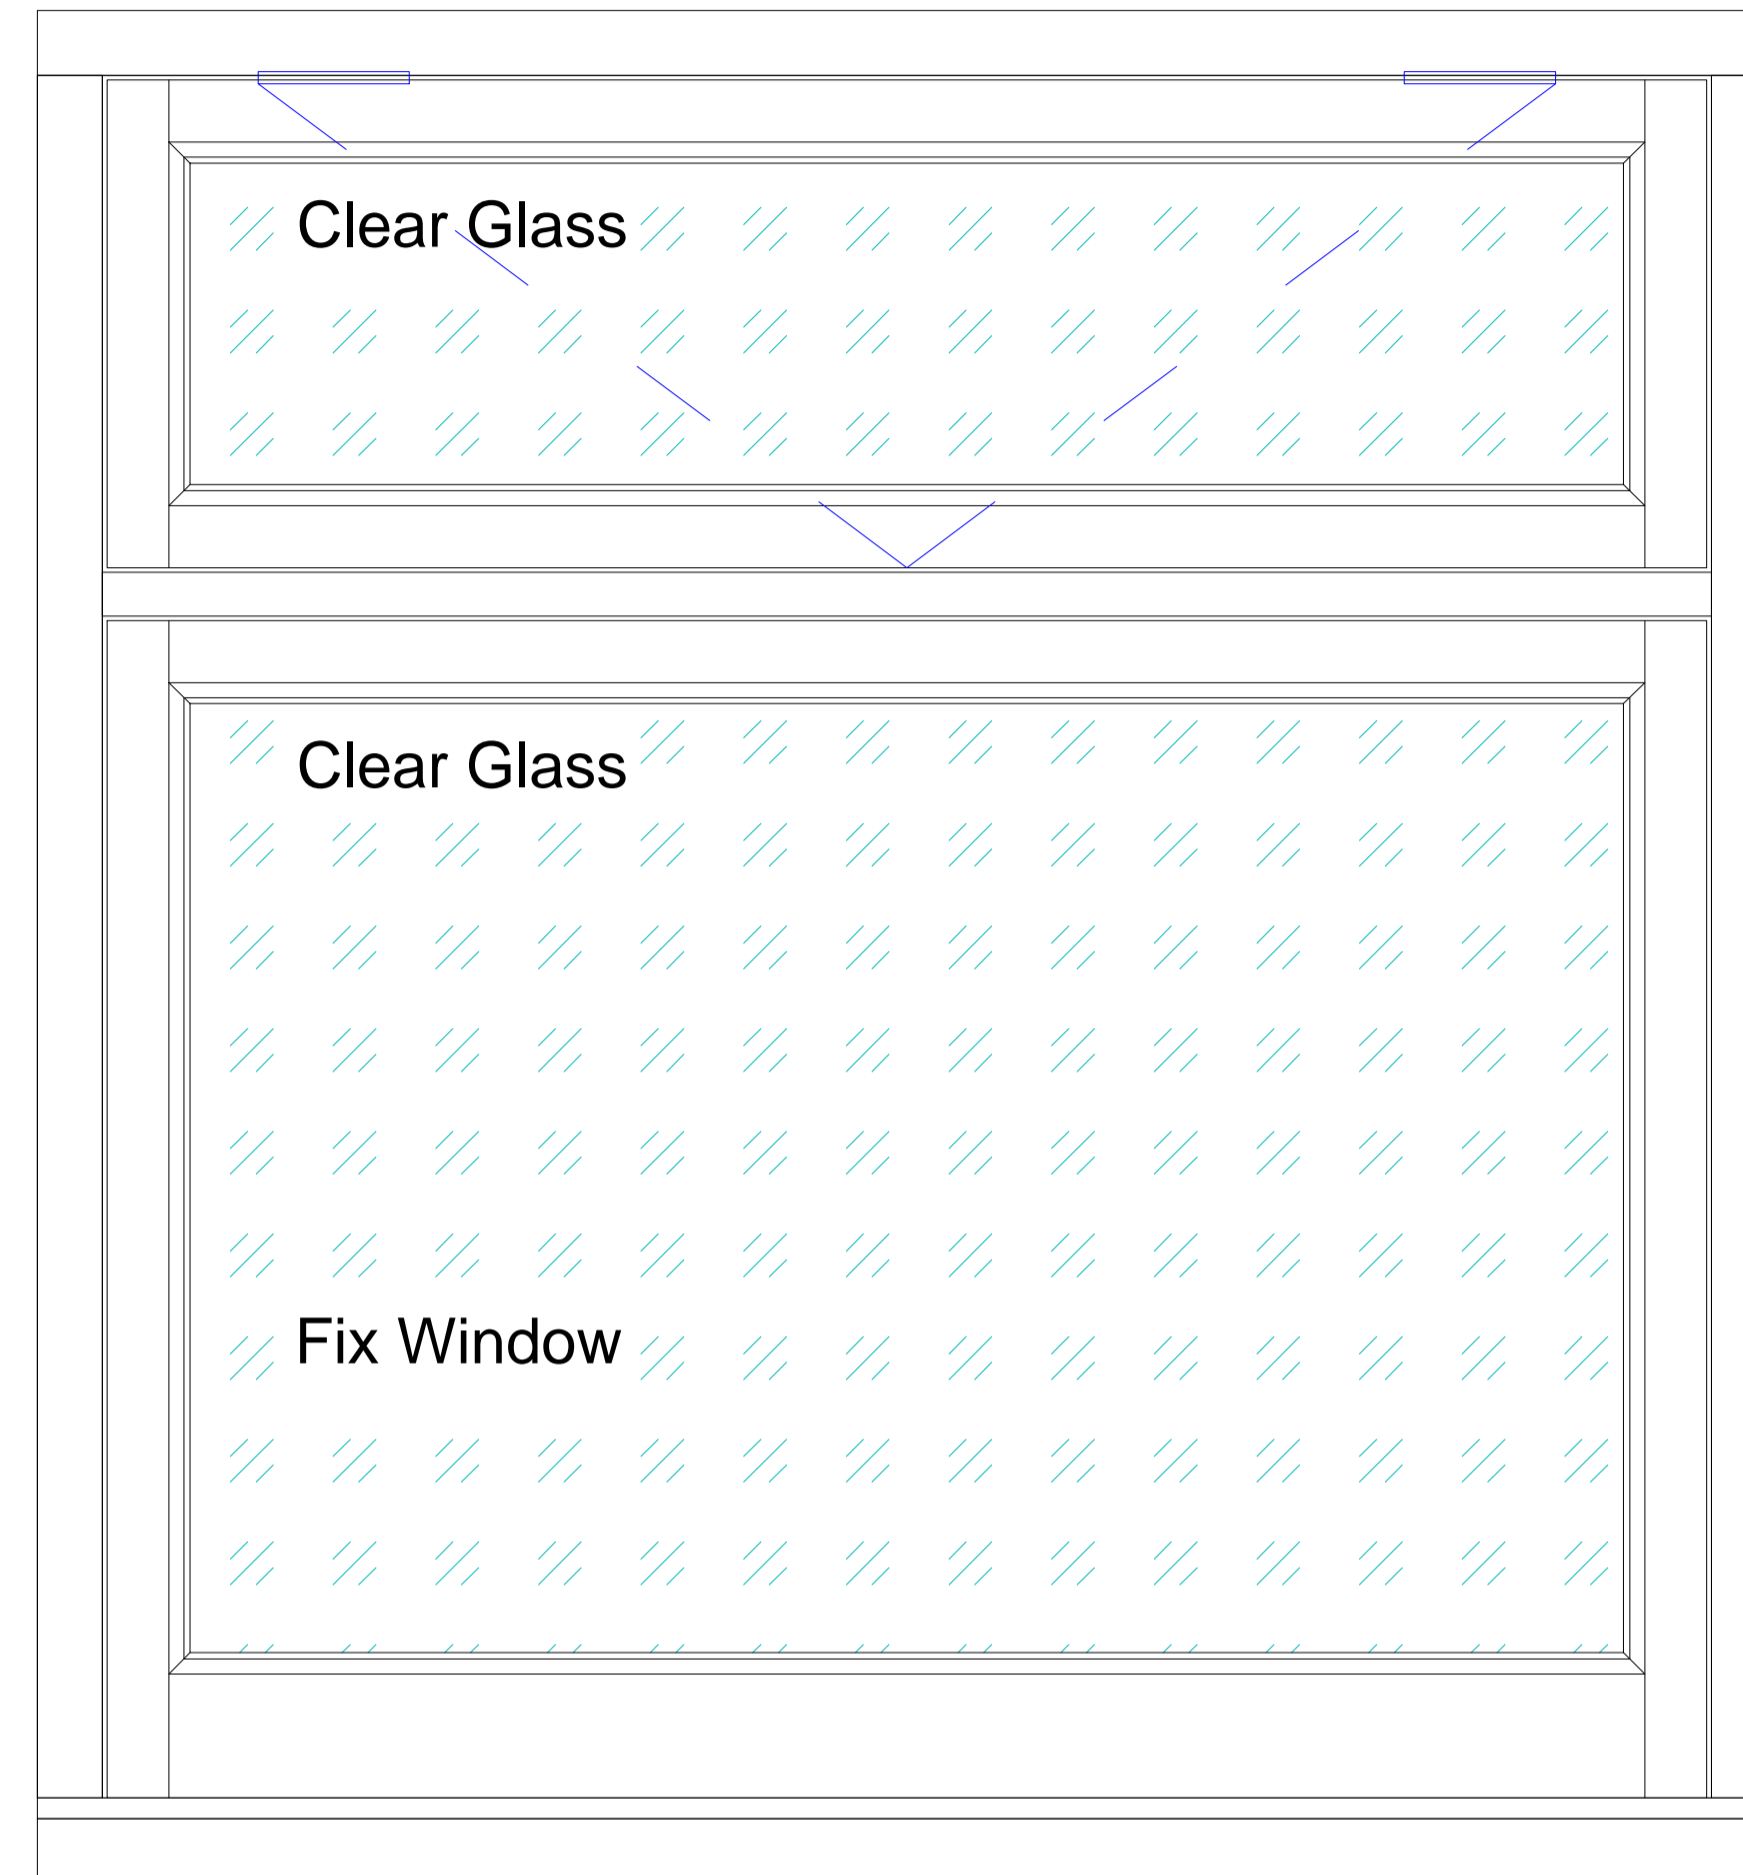

00	Issued for approval	13.07.16
Rev	Changes	Date

This drawing is prepared solely for the use of Wandsworths Sash Windows in preparation of their work and must not be used for any other purpose. If dimensions are critical for other trades it shall be their responsibility to check them on site.

Client  
M. S.

Site Address  
130 Ardgowan Road

Drawing Title  
Left Bedroom Casement Window  
W-02-03

Scale  
1:5 @ A1

Drawn By  
George Dragoi

Date Drawn  
13.07.16



Unit 2, Kangley Bridge Road,  
Kangley Business Centre, Lower Sydenham,  
London, SE265 AQ  
T: 020 3576 7500  
E: george.dragoi@wandsworthsashwindows.com

Drawing Status  
**B-STATUS**

Job No WSW2916	Drawing No 03	Revision 01
-------------------	------------------	----------------

Document Control Issue No

## Wandsworth Sash Window

- Double Glaze Units
- Farrow & Ball Wimbourne White Inside
- Farrow & Ball All White Outside
- Sandblasted Glass
- Brass Ironmongery
- 2 No Hinges Each
- 1 Stay Each
- 1 Fastener Each

