
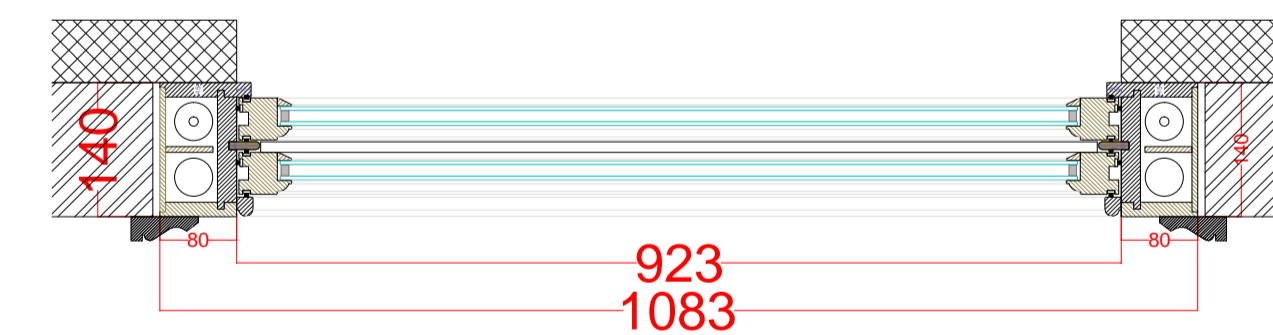
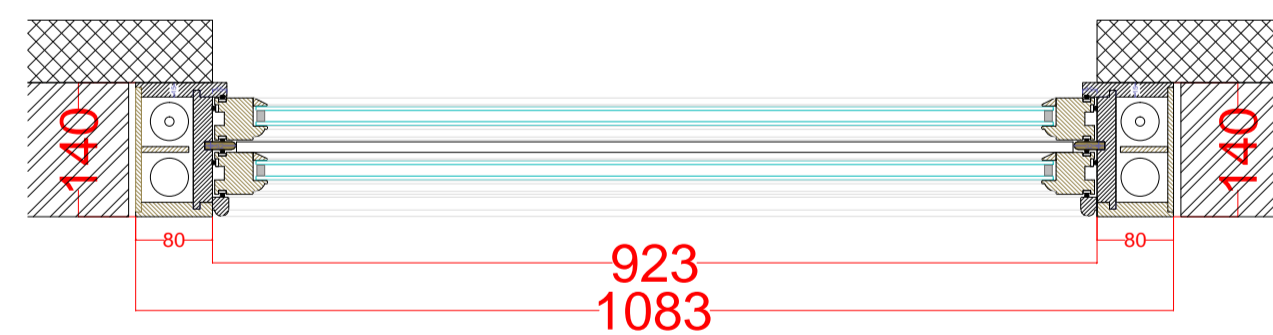
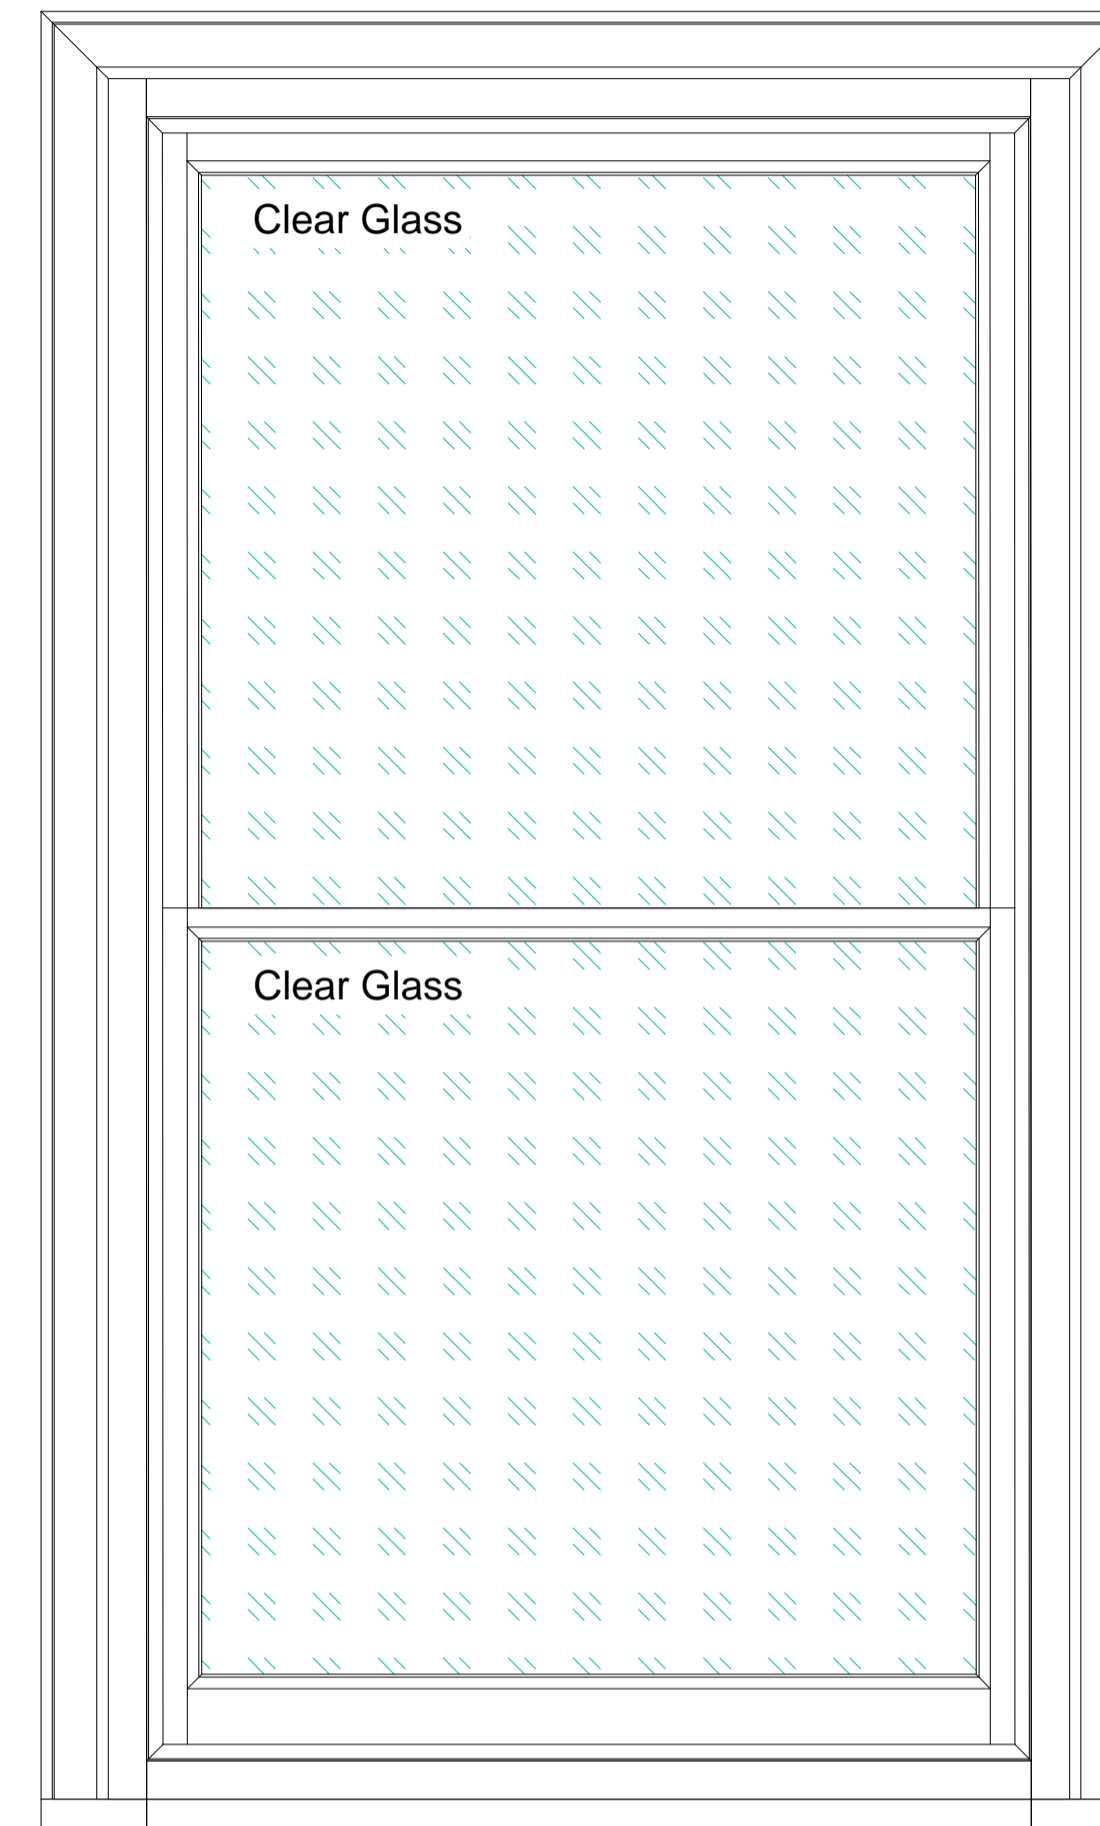
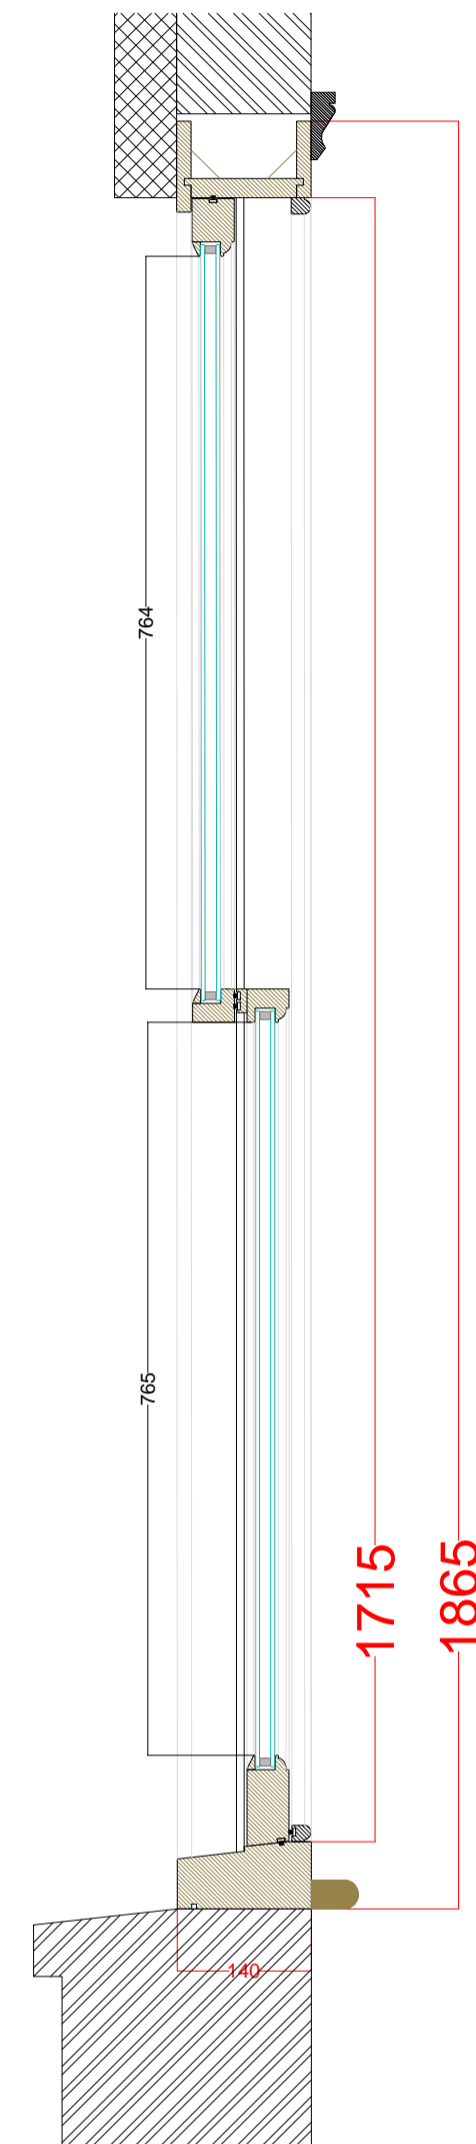


First Floor Front Single Window 'W-01-04'

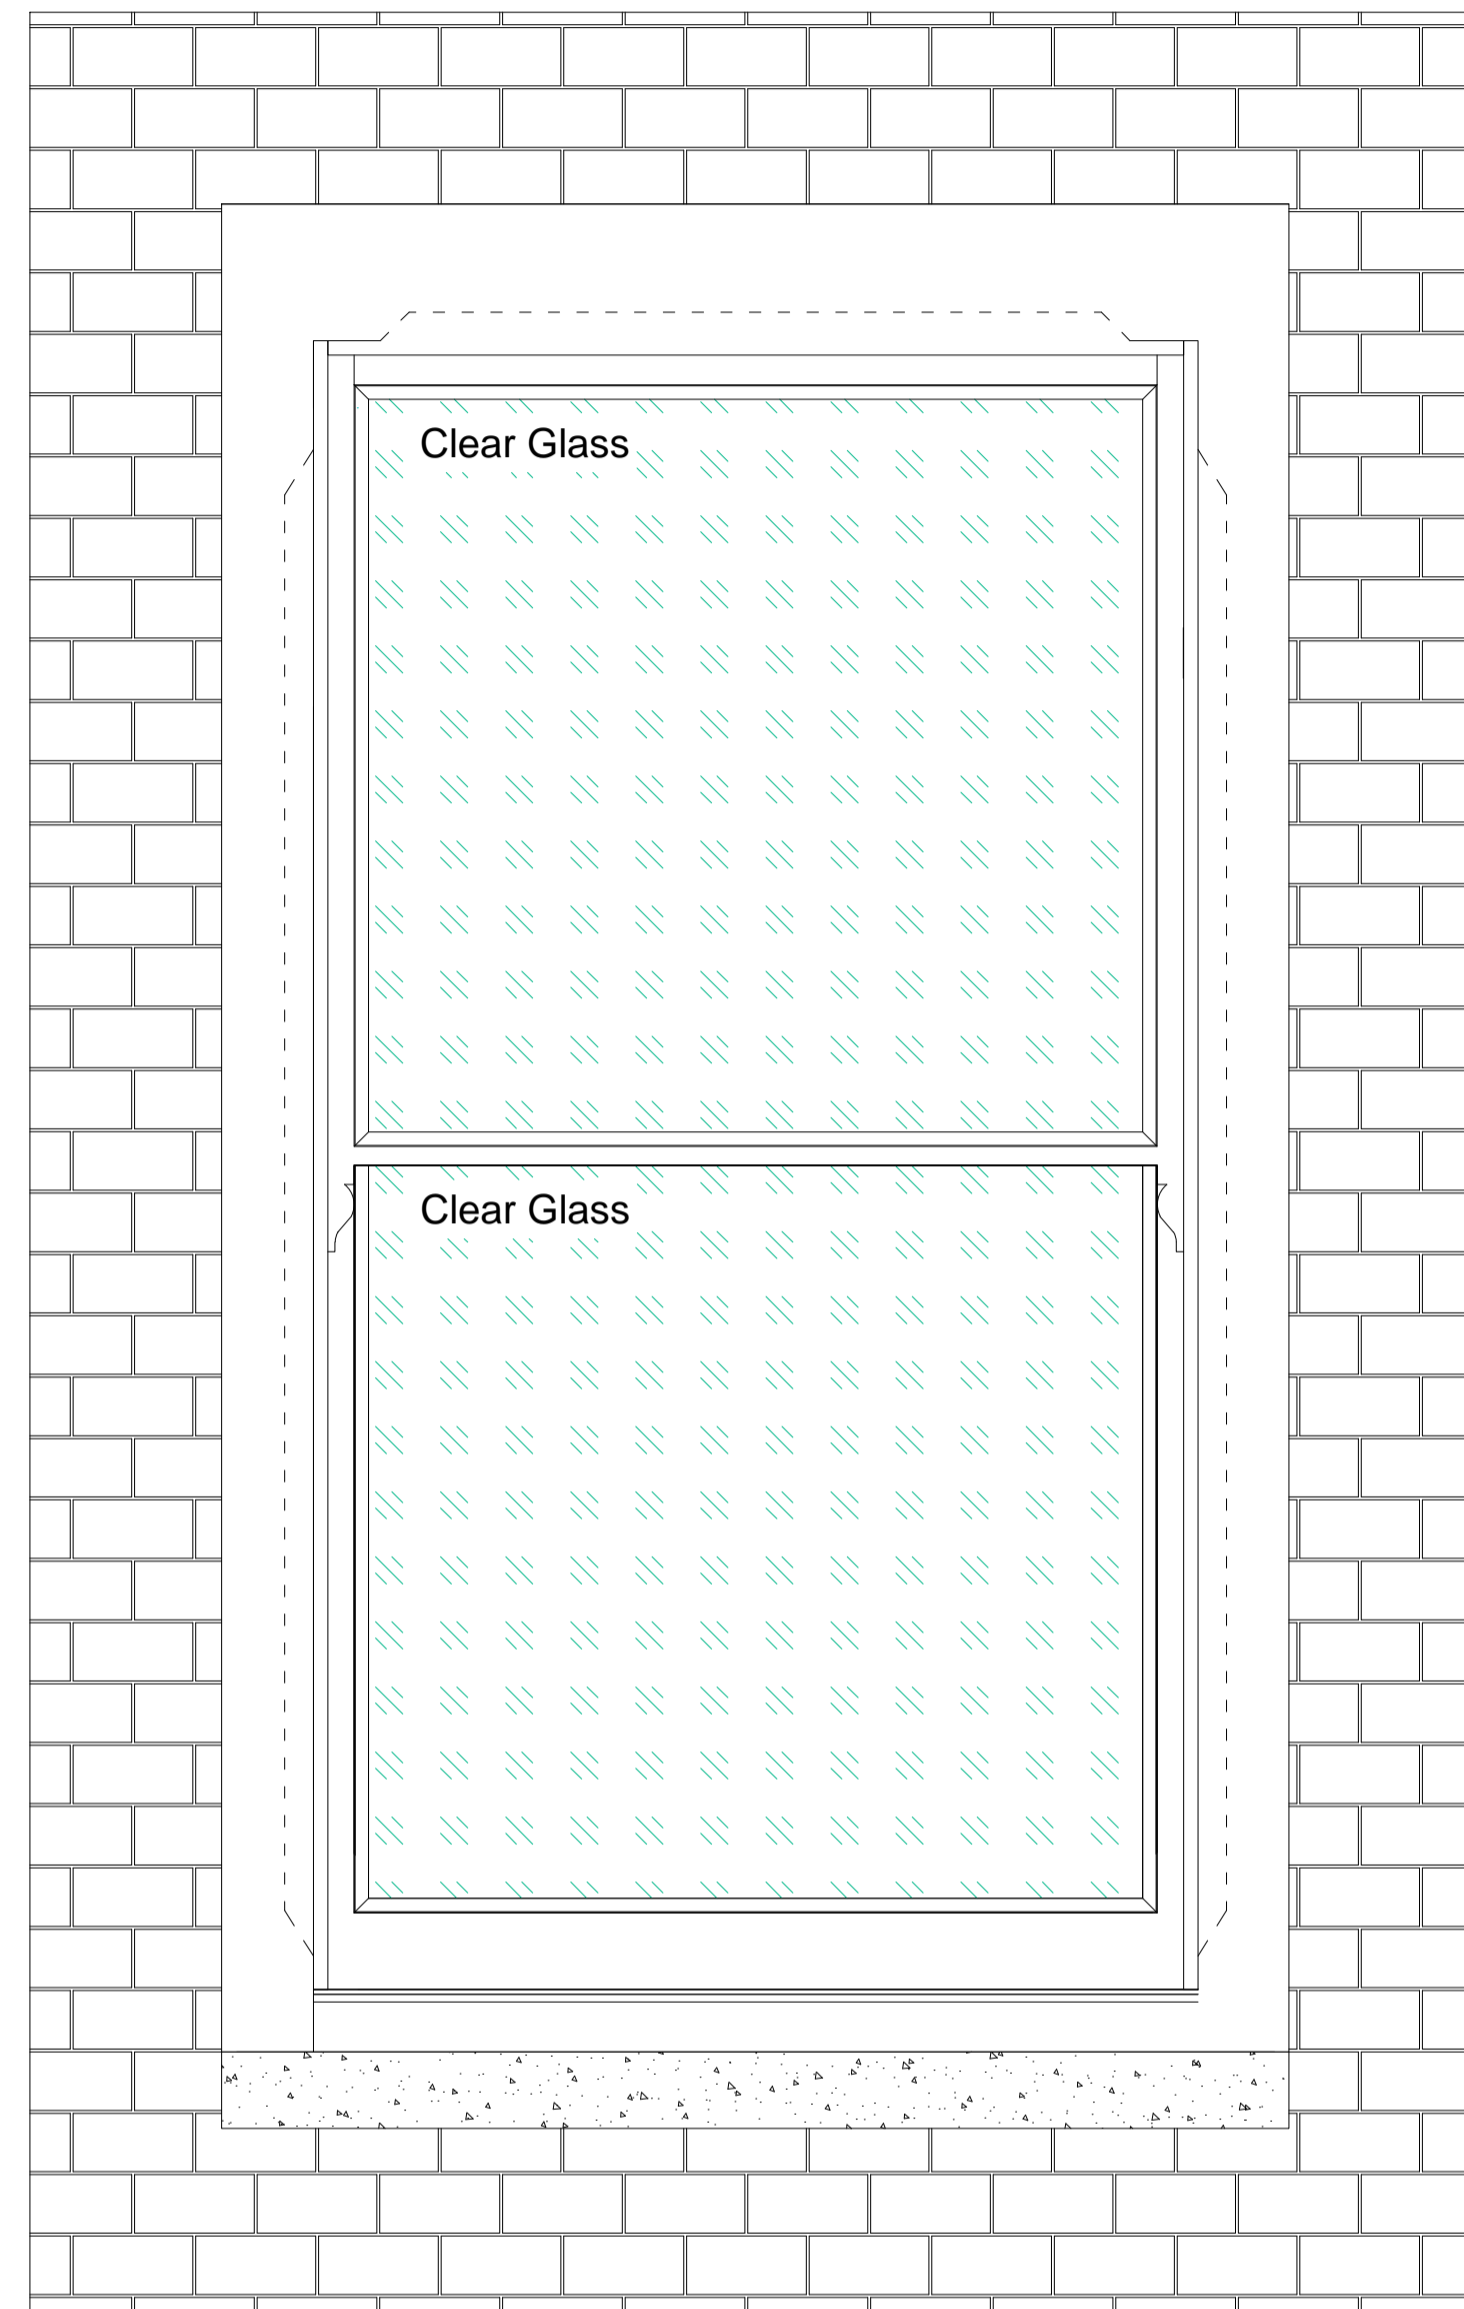

SPECIFICATION

| | |
|------------------------|---|
| No OF WINDOWS | 1 No, Full Box |
| WOOD | SOFTWOOD, HARDWOOD SILL |
| TYPE | LEAD WEIGHT |
| HORNS | YES Top Sash, MODEL No 2 |
| DRAFT PROOF | YES |
| GLASS- TOP SASH | Clear Glass , 4-12-4 mm ARGON FILLED SEALED UNIT, K GLASS |
| GLASS- BOTTOM SASH | Clear Glass , 4-12-4 mm ARGON FILLED SEALED UNIT, K GLASS |
| ARCHITRAVES | YES |
| WINDOW BOARD | NONE |
| FINISH/PAINT | WHITE GLOSS OUTSIDE / TBC Inside |
| SPACER BAR COLOR | WHITE |
| IRONMONGERY | Brass |
| IRONMONGERY QTY. | 2 No SASH PULLS+ 2 No SASH LIFTS |
| | 1 No HOOK LOCKING |
| ADDITIONAL IRONMONGERY | Security Restrictors |
| COMMENTS | |

Approval Sketches



Full Box Replacement

Wandsworth Sash Windows

Full Box Replacement

First Floor Front Single Window W-01-04

ADDRESS:130 Ardgowan Rd

Date:03.2016

REVISION 1

Scale:

Sheet:1-1