
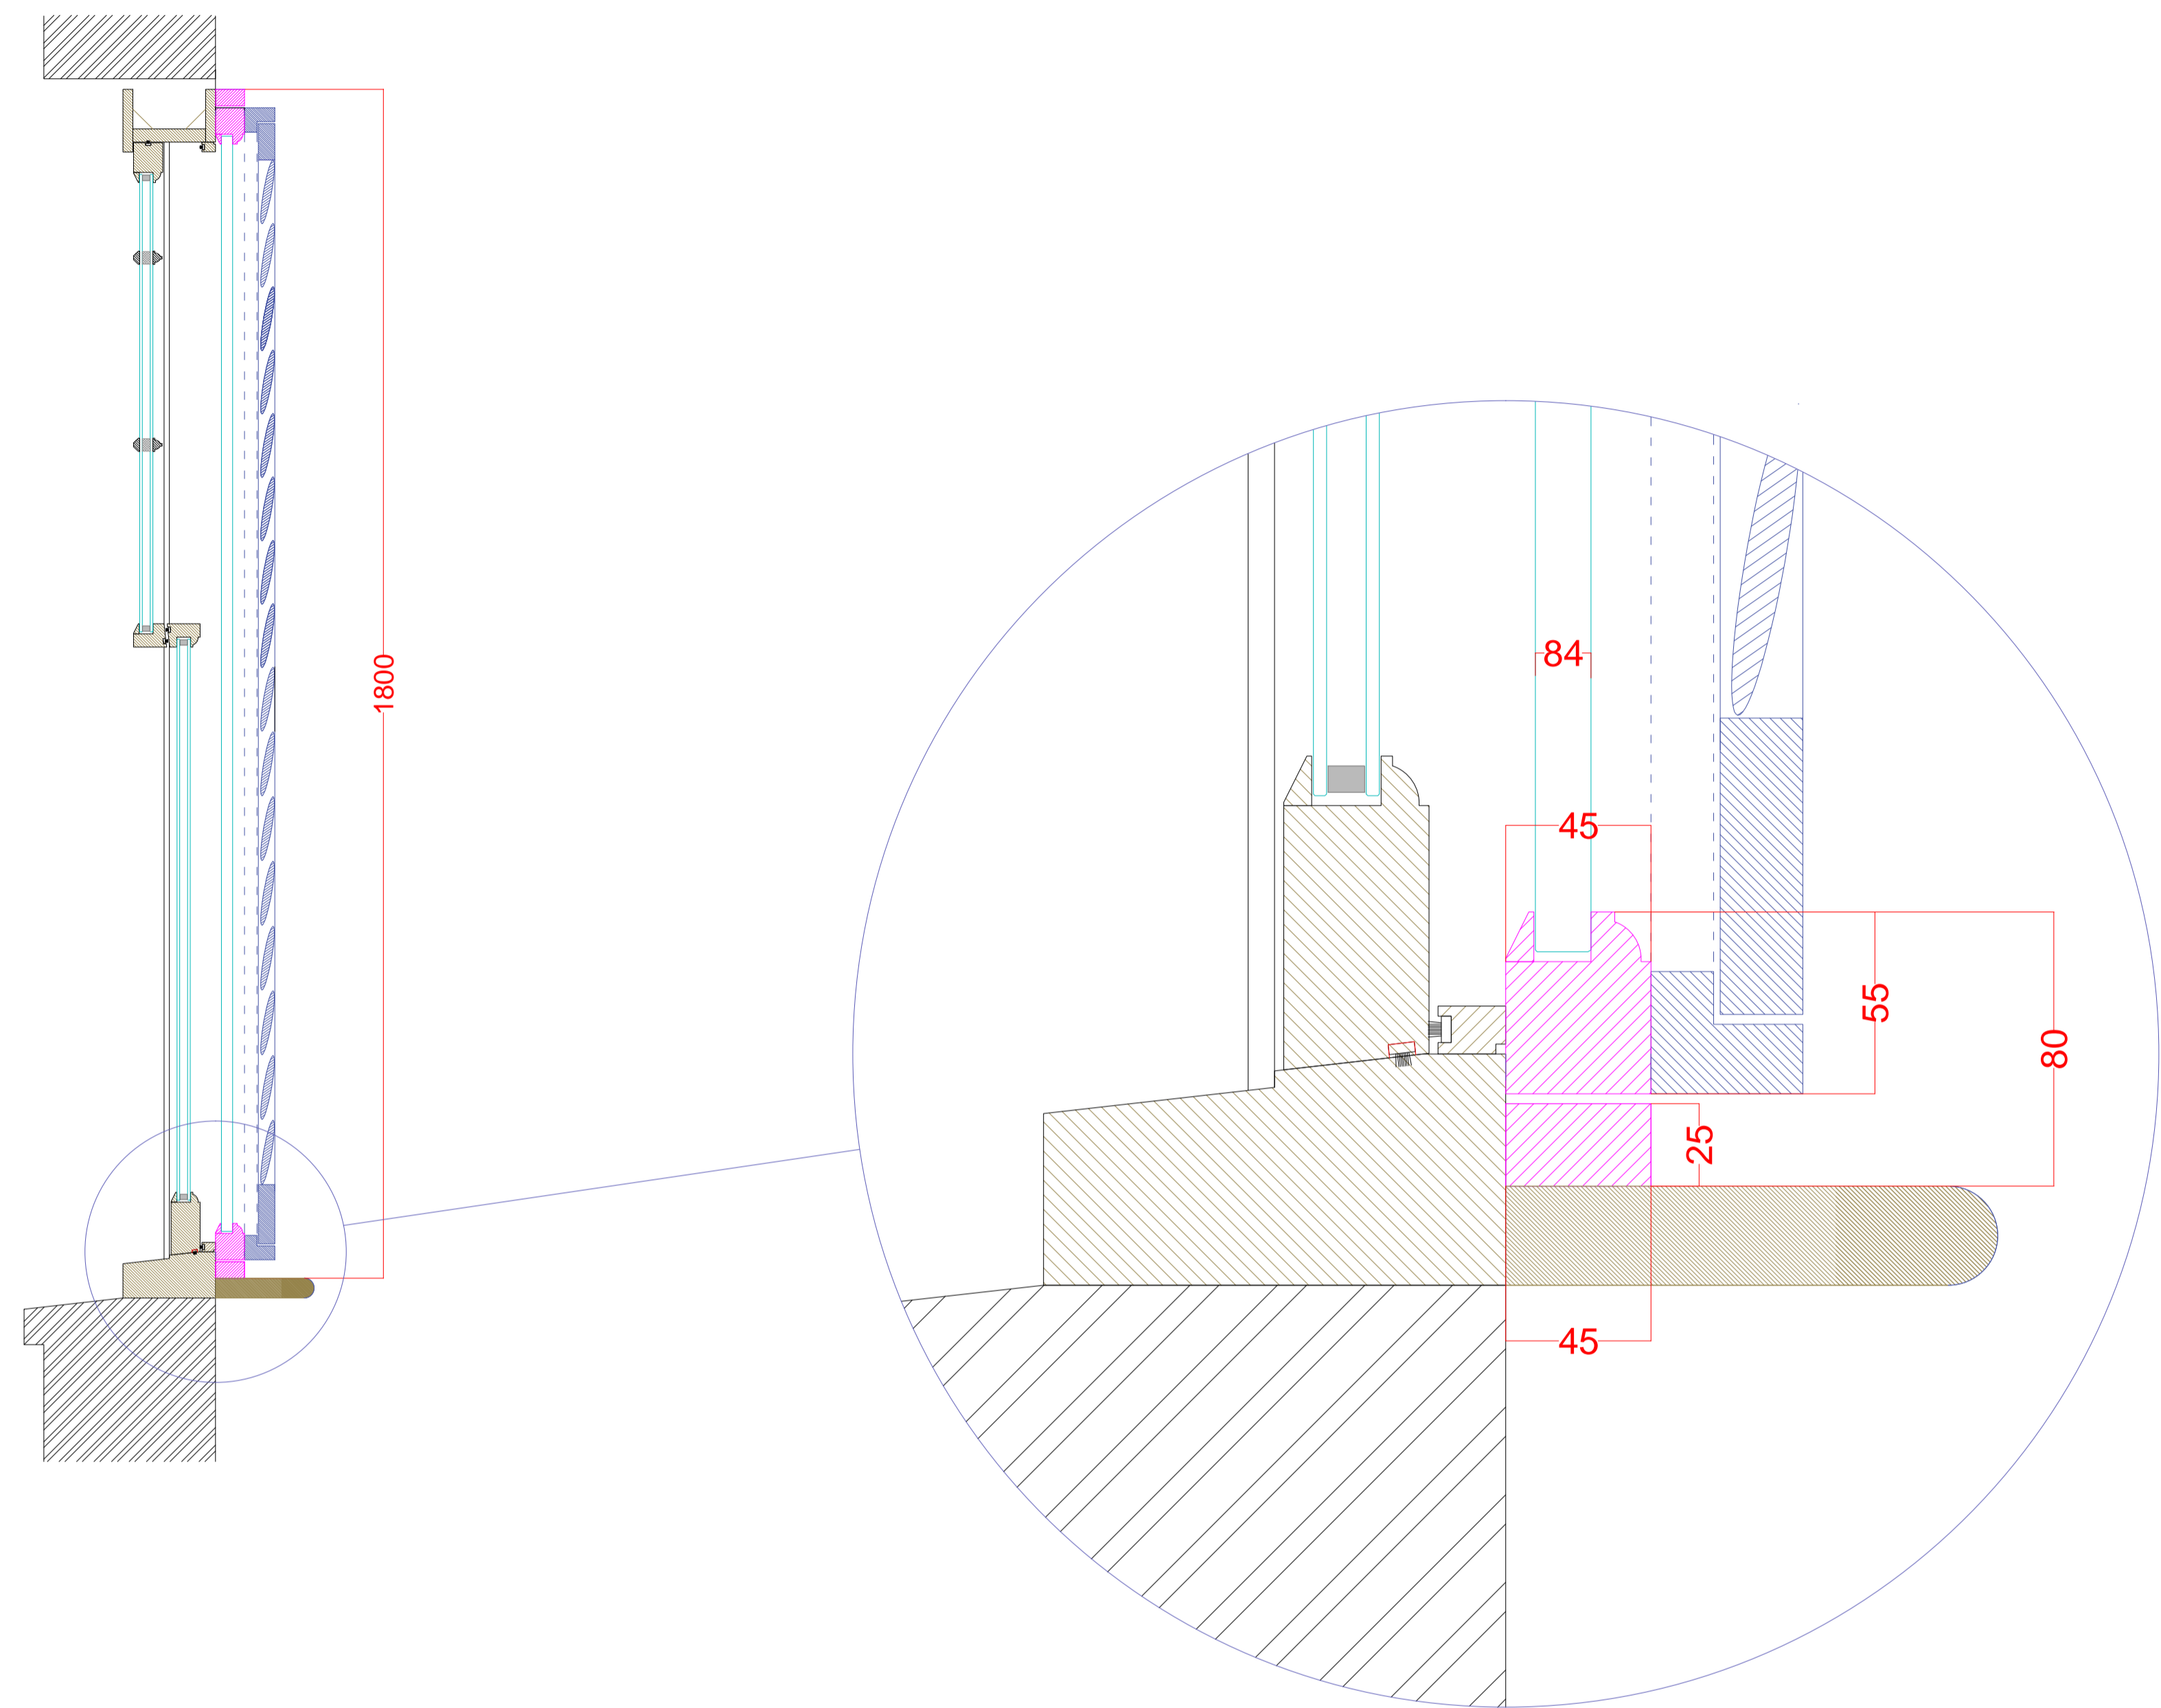



Secondary reglazing with plantation shutters included

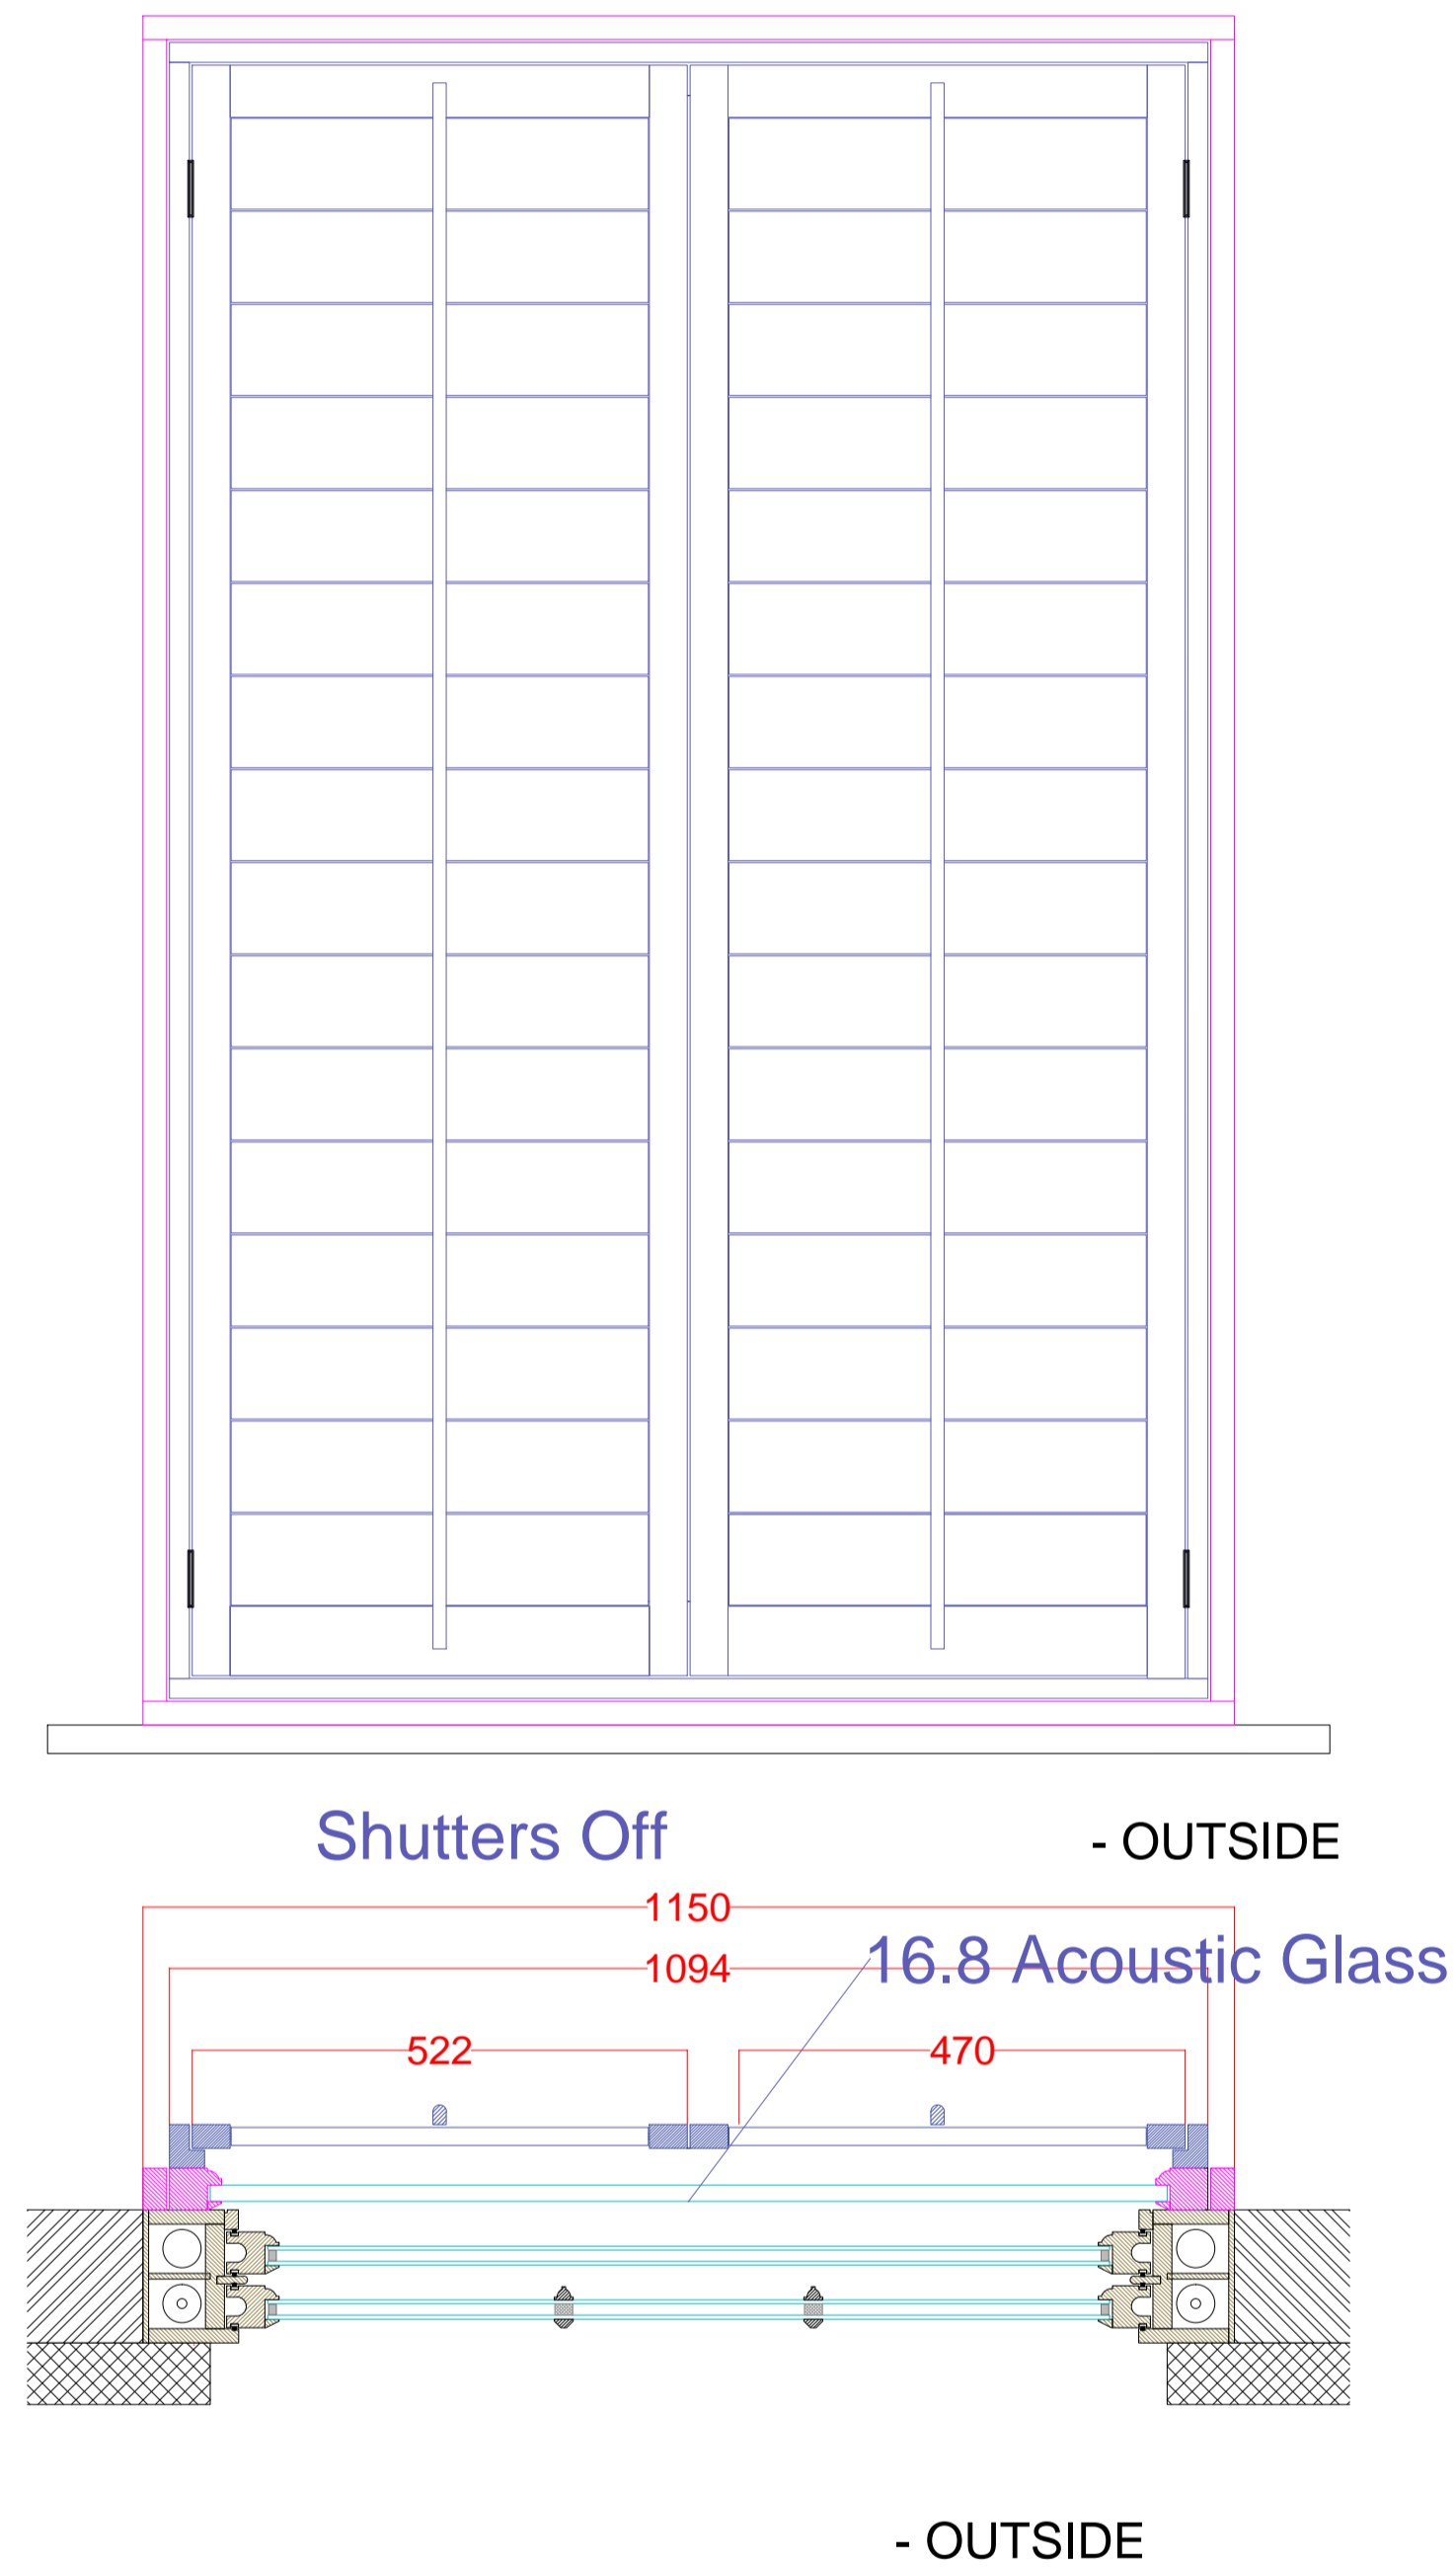

Fully Oak
16.8 Acoustic Glass
White Satin Allover
4 No Hinges

Style: Tier on Tier
Color: White
Louvre Size: 76 mm
Tilt-rod : Centre

 Wandsworth Sash Windows	Window Replacements			
	Wandsworth Sash Windows	Secondary reglazing	Date:11.2015	Scale:
Plantation Shutters	ADDRESS: 10 Green Lane	REVISION 1	Sheet:1-1	