
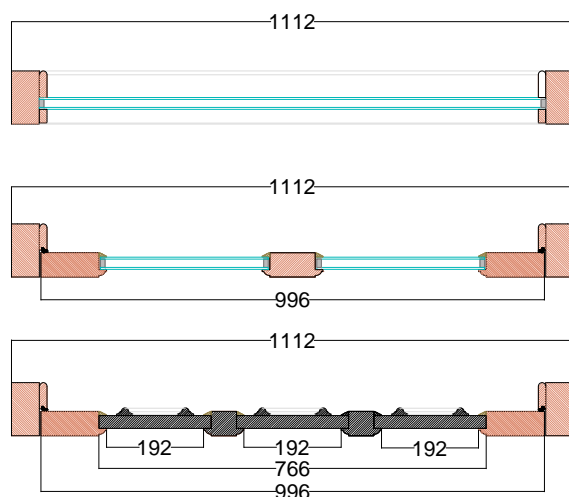
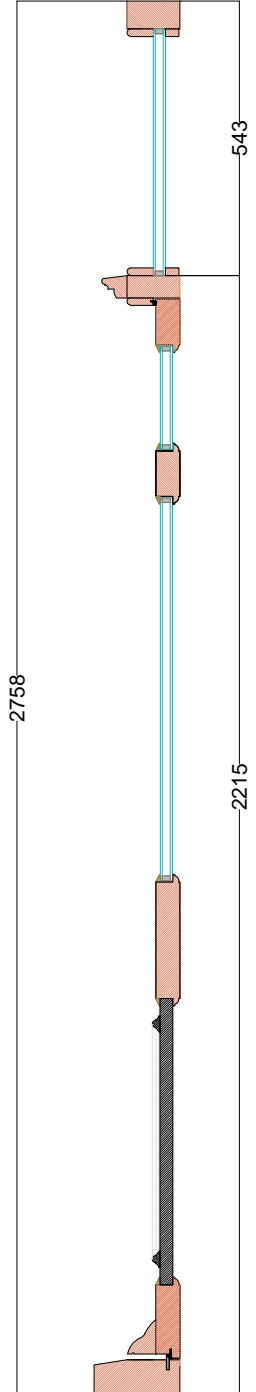


# Outside View

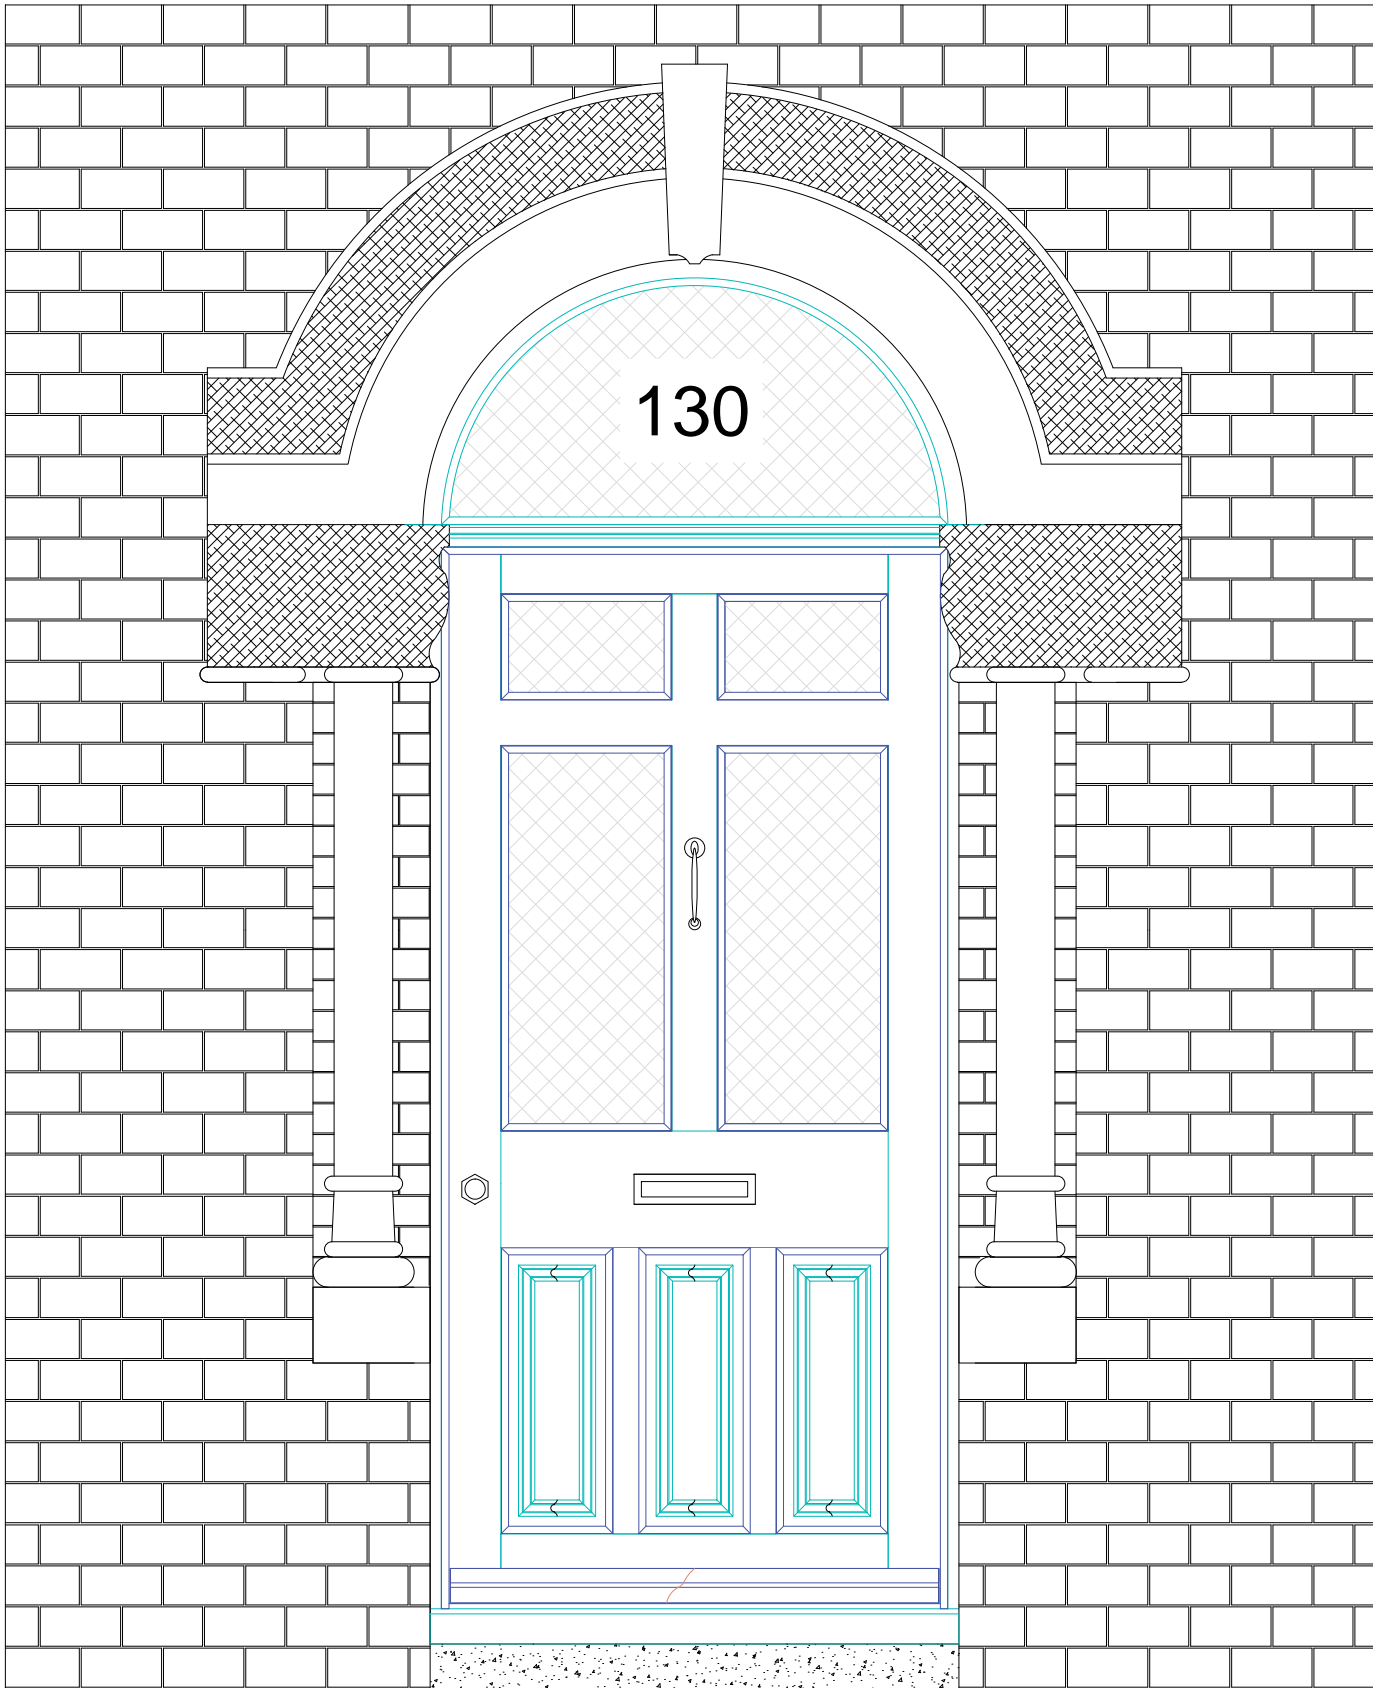

- Premium Wood
- 48 mm Thick Door
- 105 mm Thick Frame
- Inside Paint F&B Wimbourne White
- Outside Paint Mole's Breath
- 3 No Hinges
- Door open Inward
- Double Glaze Units
- Sandblasted Glass With 10 mm Clear Border
- Solid Panels on the Bottom
- Arched Fanlight
- Ironmongery (will be delivered by us)
- Weather Bar
- Water Bar

**Note:**

- All Hardware to be advised and supplied by client
- Paint will be supplied by client
- Fanlight Font to be advised

## Winkhaus AV2 Heritage Door Lock Automatic Multi-Point Locking System



Outside View

Wandsworth Sash Windows

Entrance Door

Date:07.2016

Scale:

Window Replacement

ADDRESS: 130 Ardgowan, London

REVISION 3

Sheet:1-1